


# Plan 3

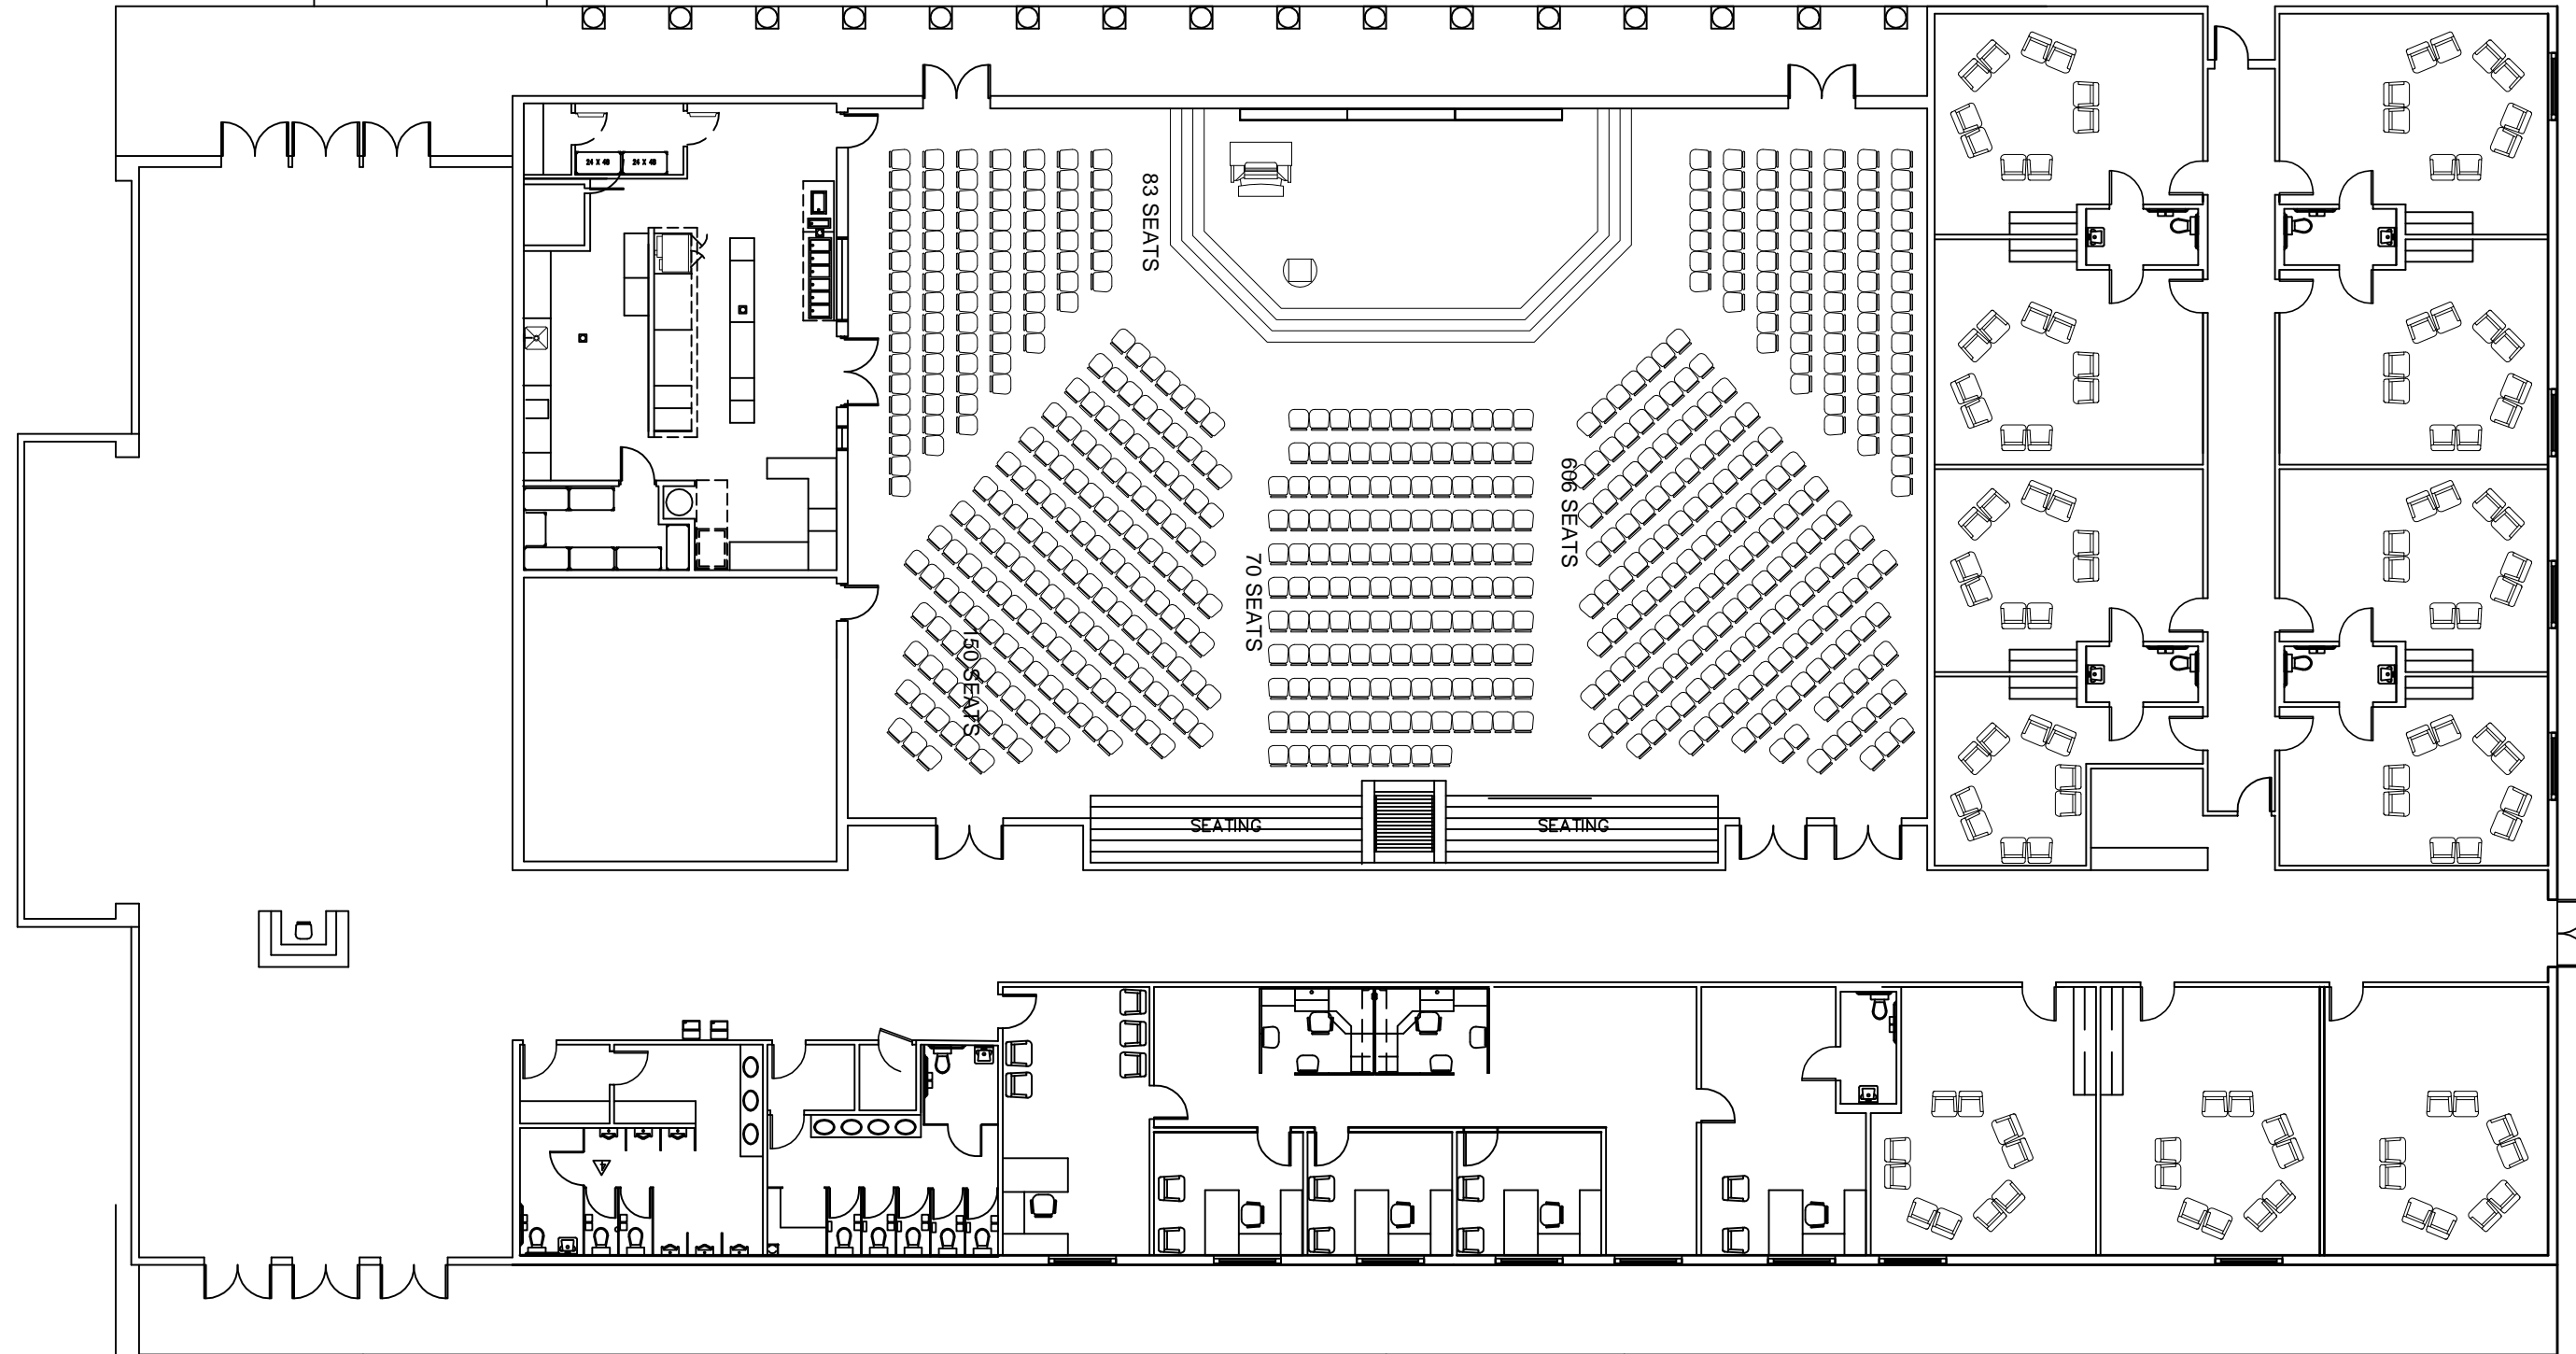

NTS

Calvary Lutheran Church  
Master Plan

revised: \_\_\_\_\_  
date: OCTOBER 22, 2005  
job number: 0000

P3



The Gizmo Group



RBK

tampa

ARCHITECTS

© Copyright, 2006  
A40000500  
Telephone 813-247-5223