


Plan 4

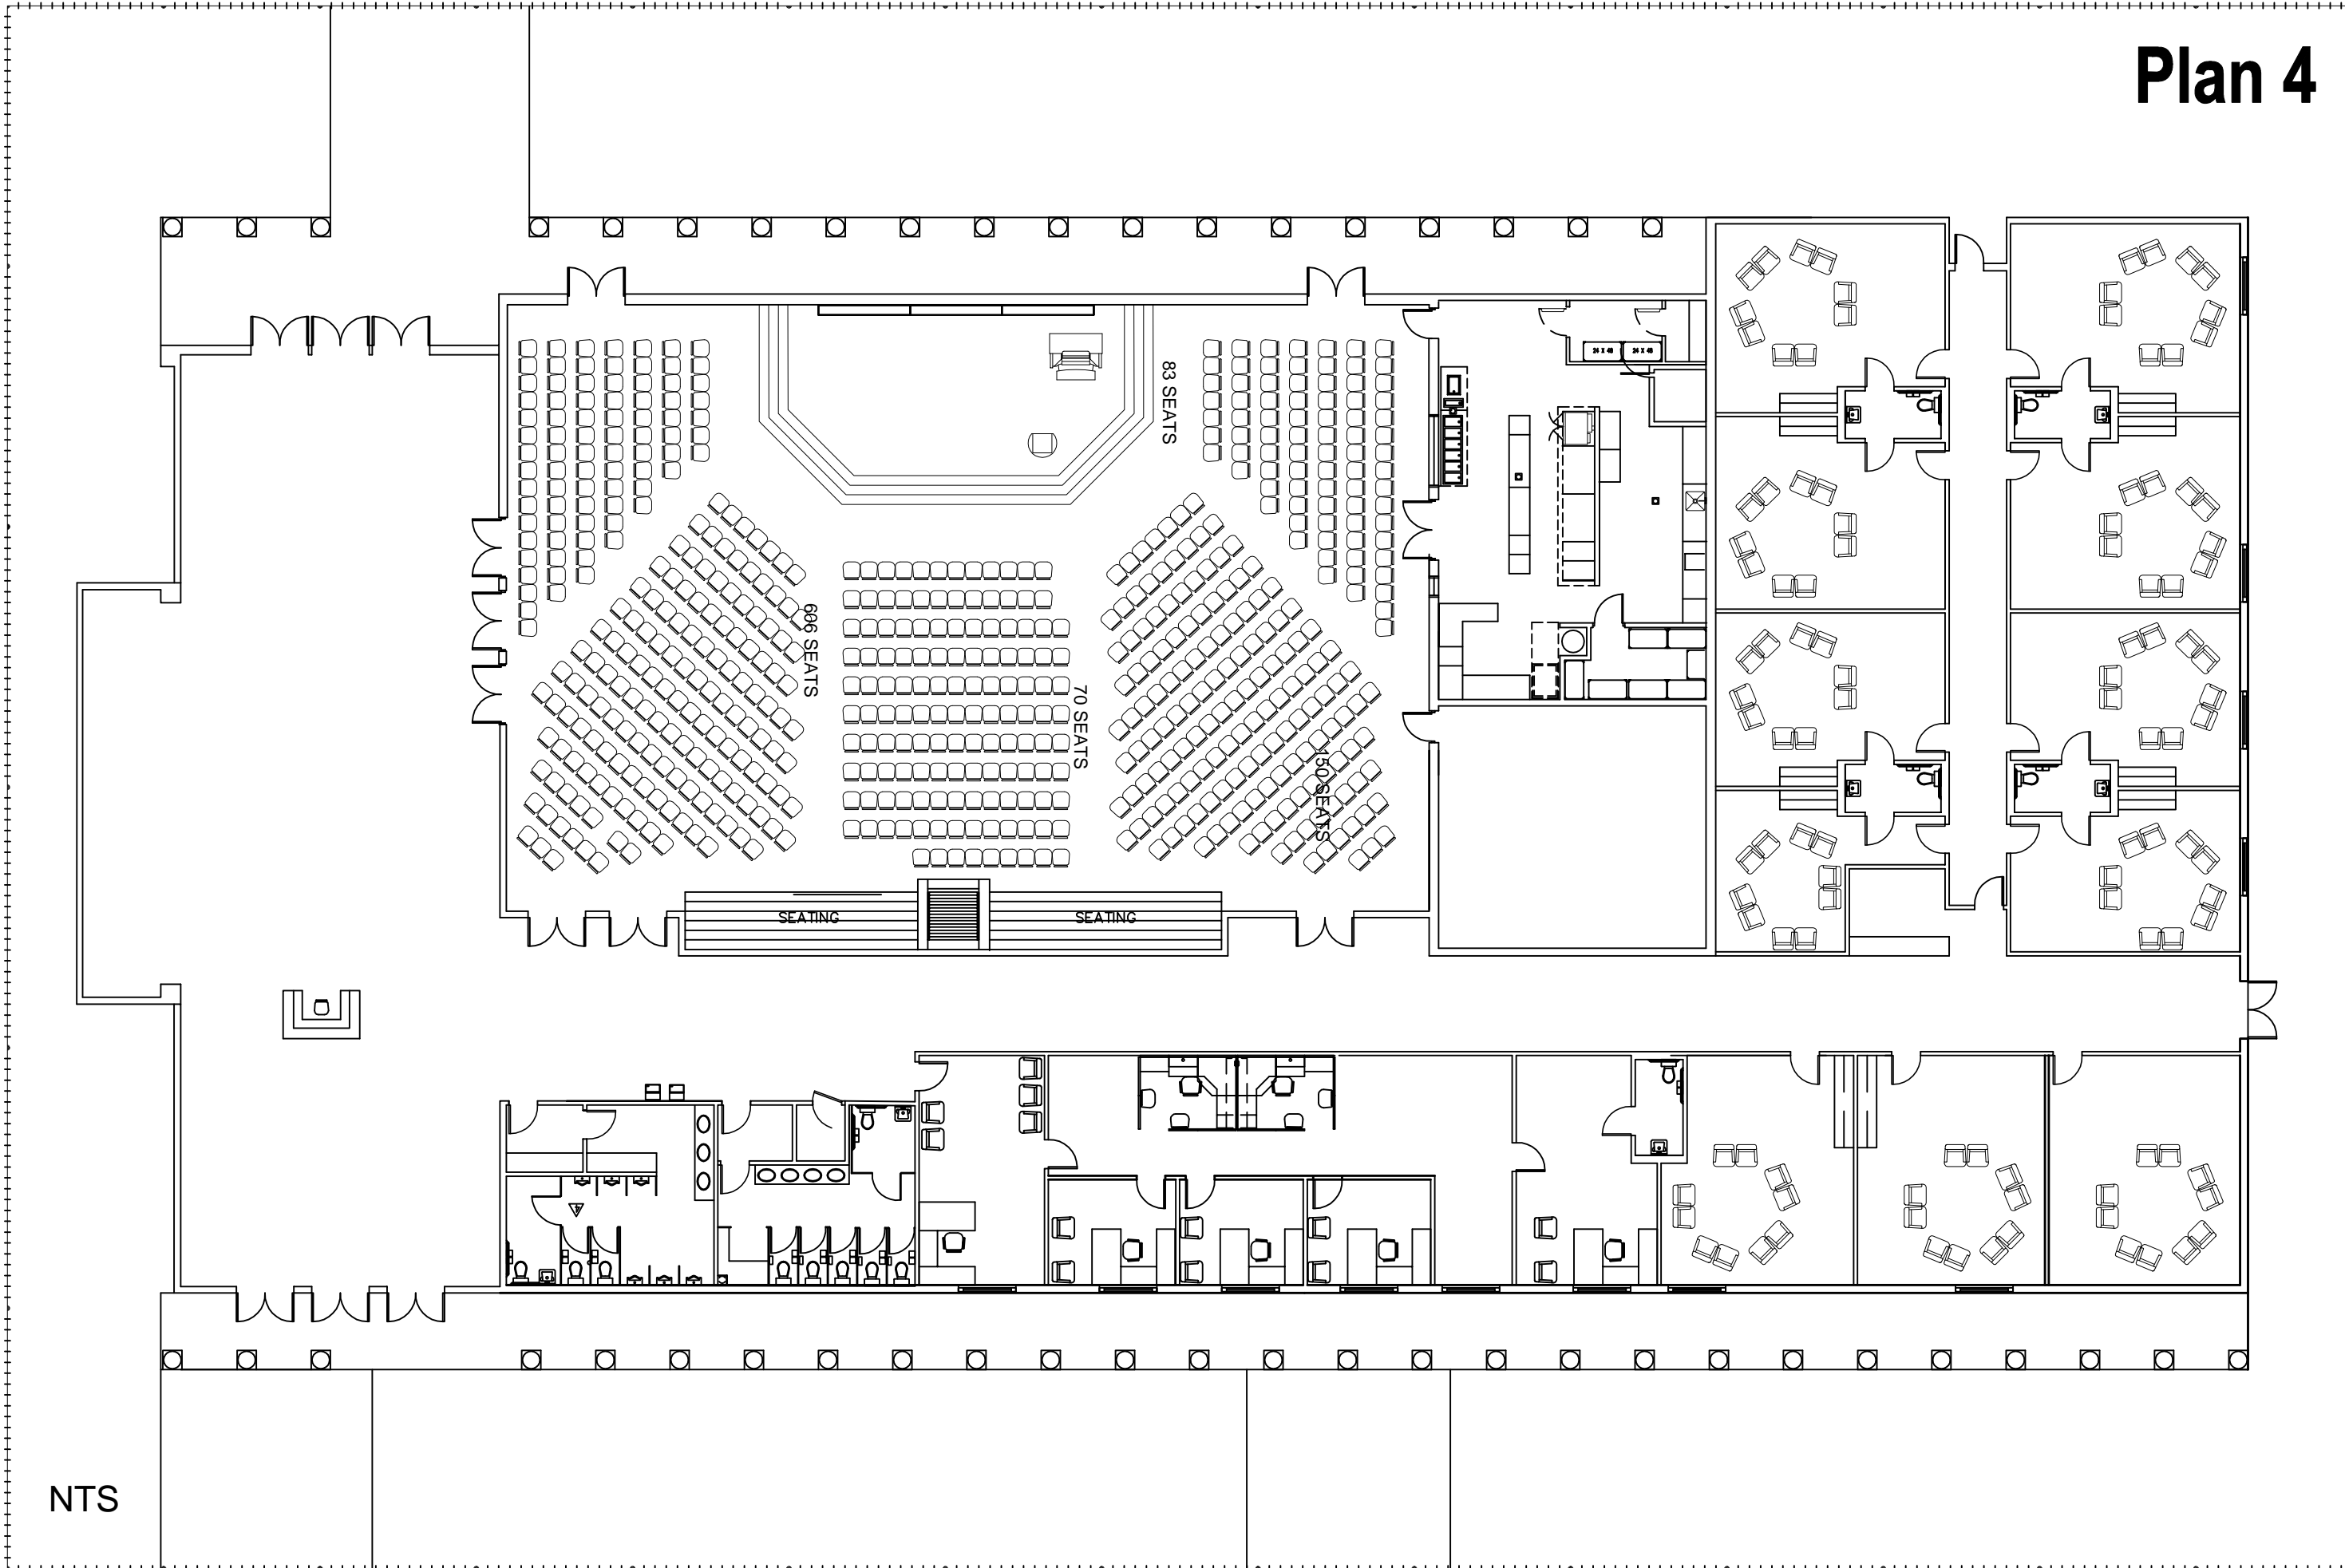

NTS


Calvary Lutheran Church
Master Plan

revised: _____
date: OCTOBER 22, 2005
job number: 0000

P4



The Gizmo Group

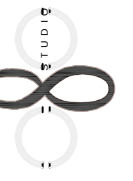

RBK

tampa

ARCHITECTS

© Copyright 2006
A4000500
Telephone 813-247-5223