



# Plan 2

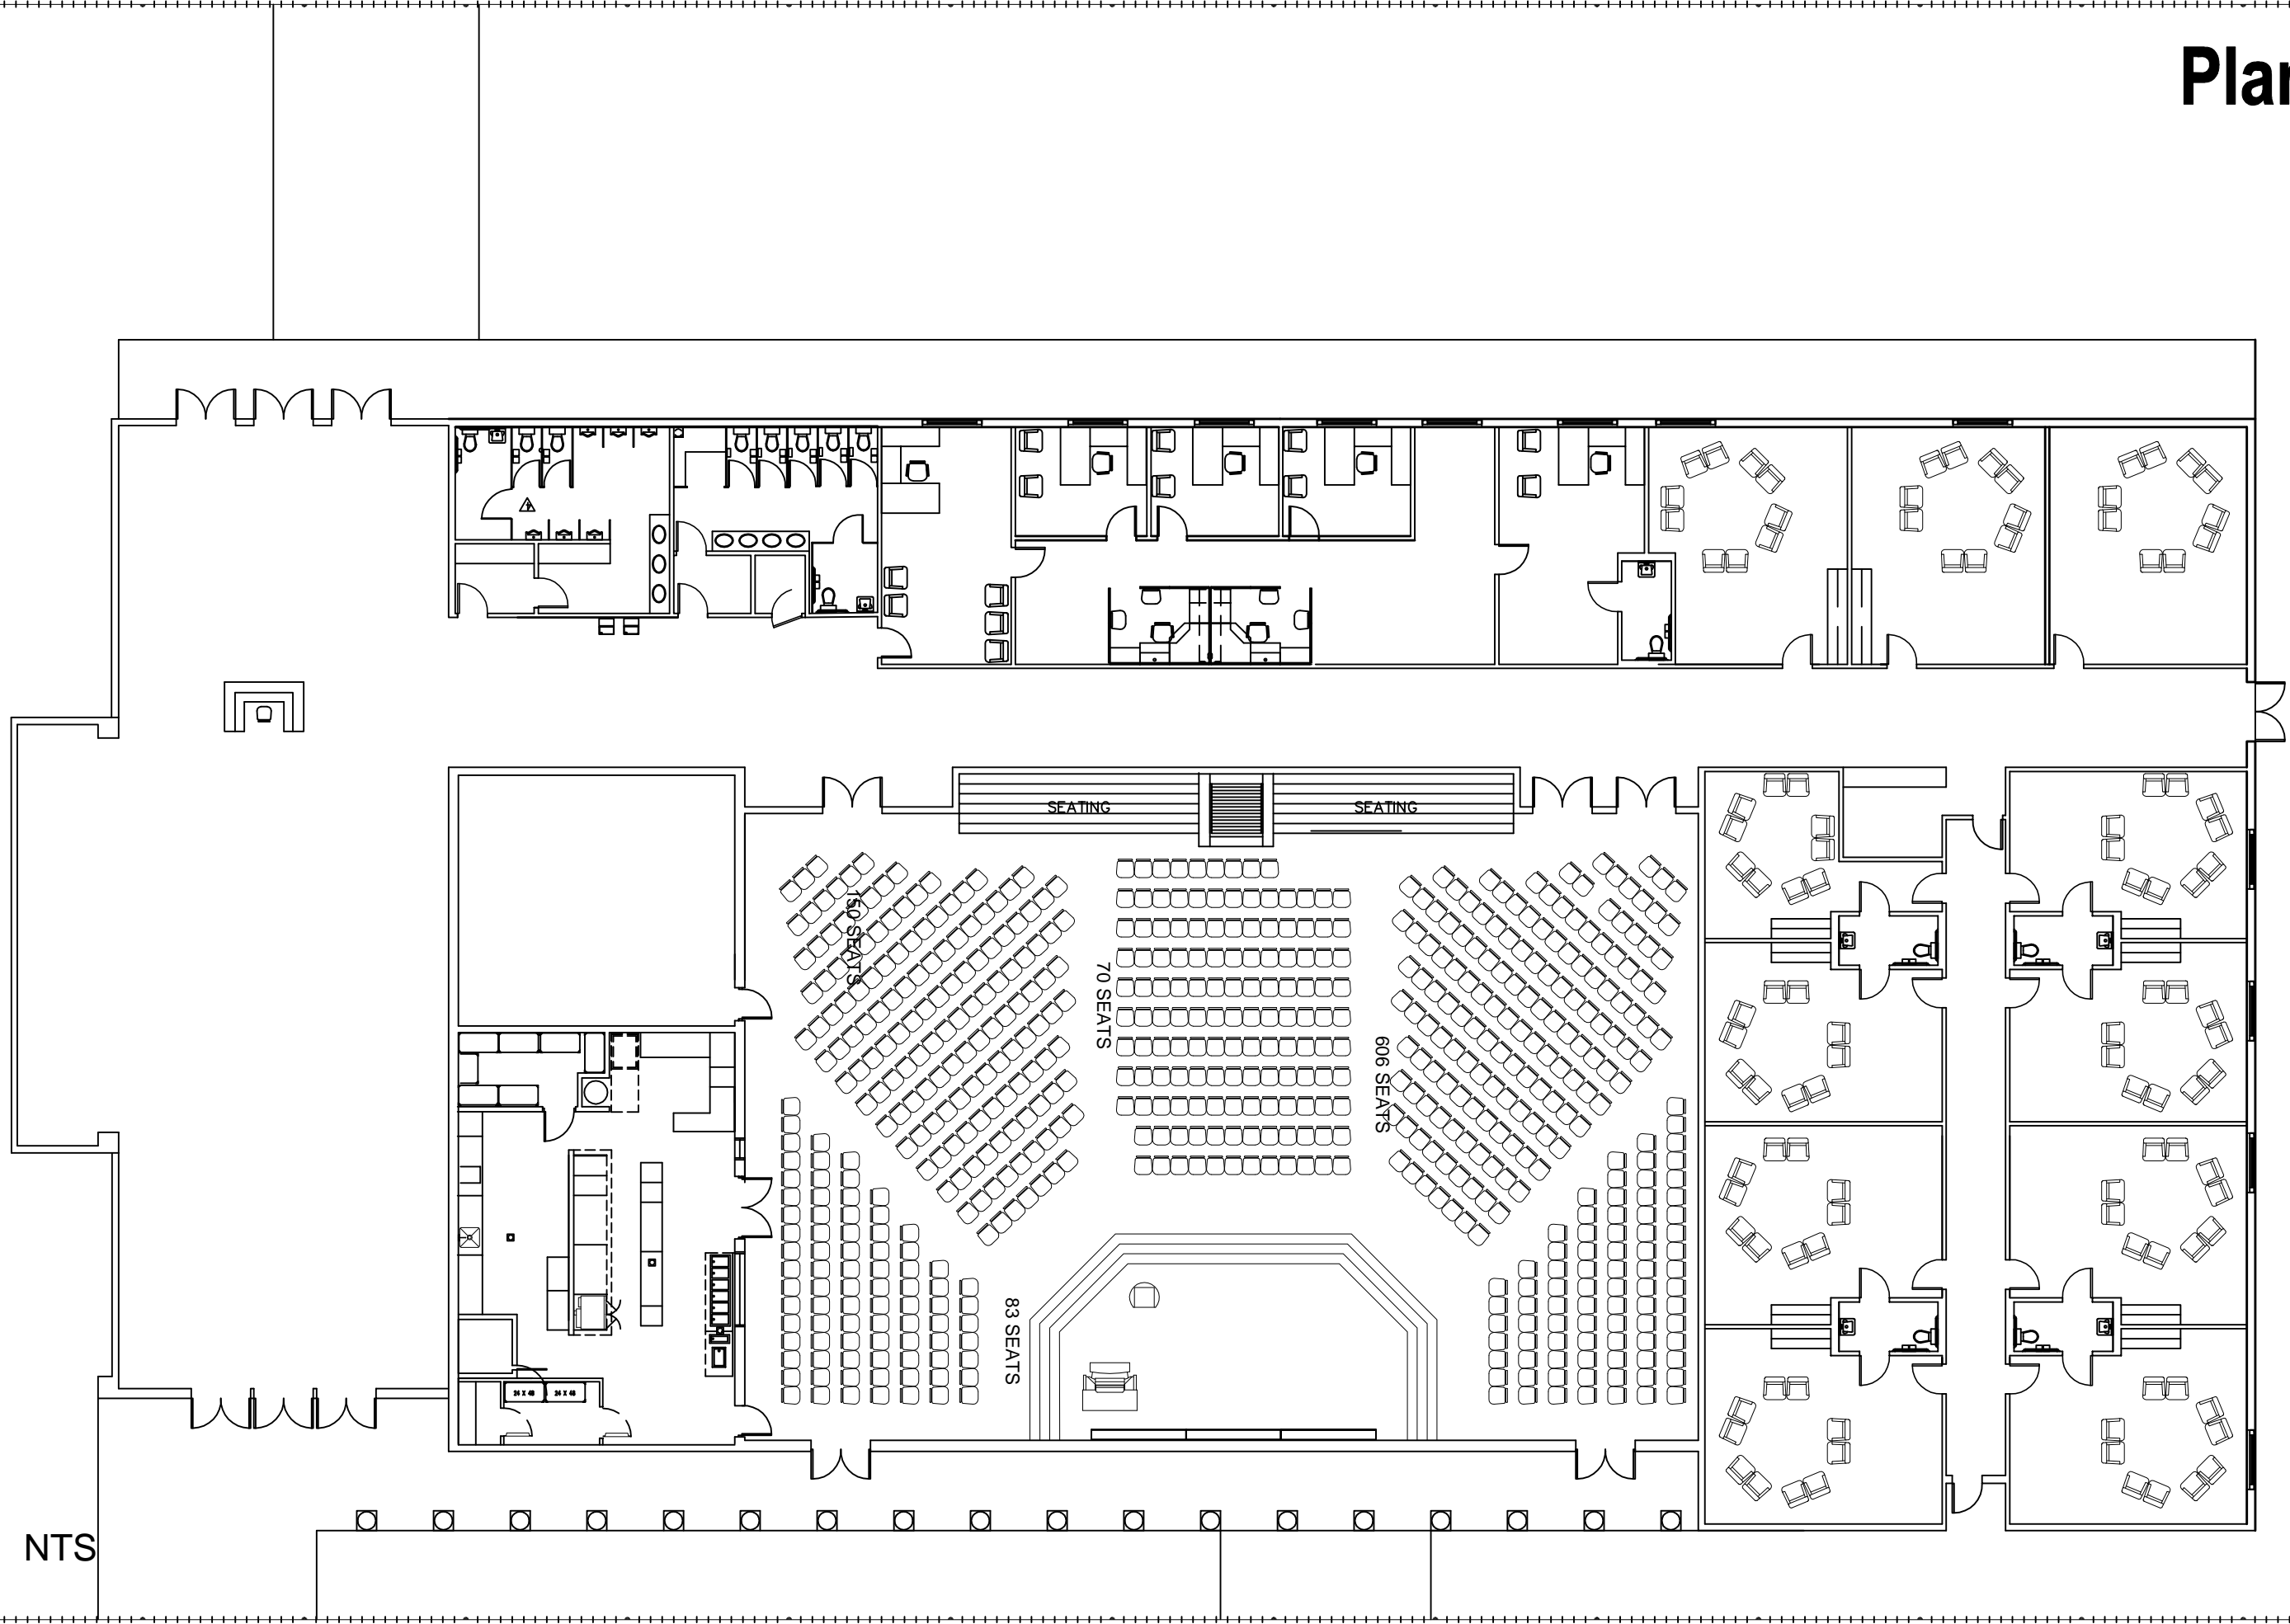

tampa  
**ARCHITECTS**

**RBK**

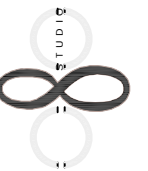

**The Gizmo Group**  
STUDIO

Calvary Lutheran Church  
Master Plan

© Copyright 2006  
A4000500  
Telephone 813-247-5223

revised: \_\_\_\_\_  
date: OCTOBER 22, 2005  
job number: 0000

P2